


3010 RETAIL CENTER
HEL SAN BUSINESS PARK
RICHFIELD, WI

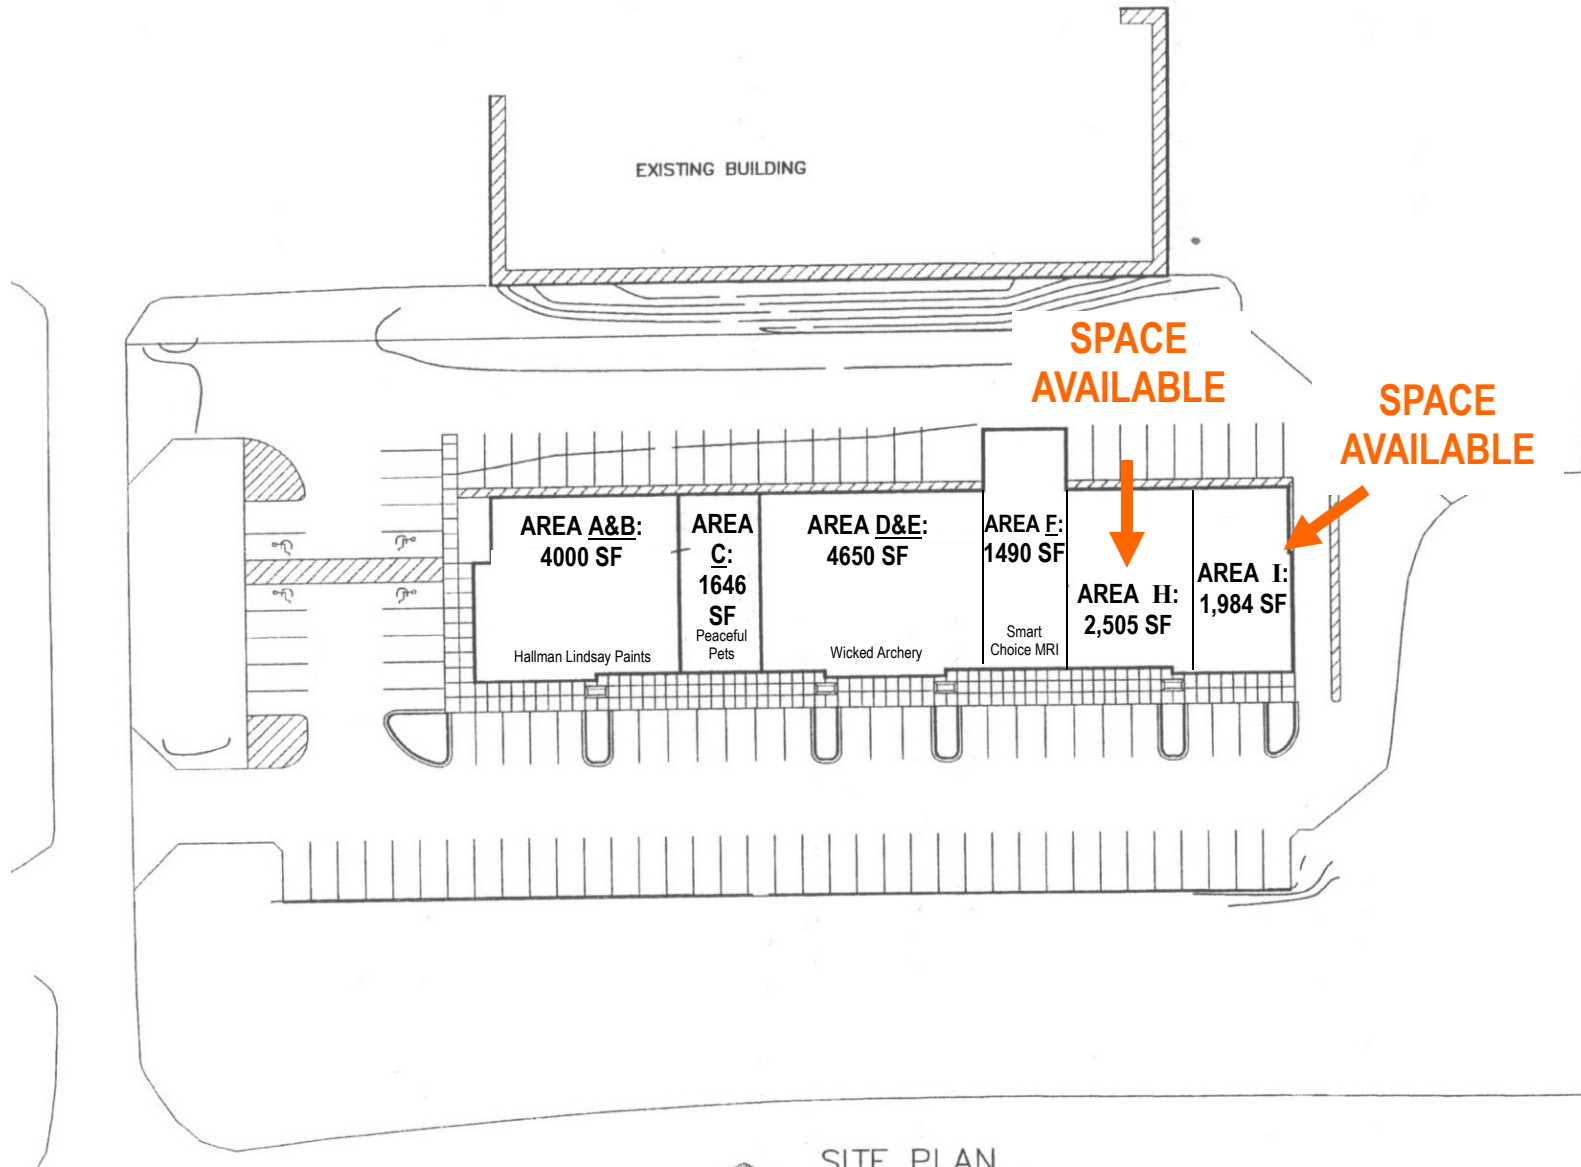

NORTH
SITE PLAN
SCALE: 1" = 30'-0"



For more information contact: Jennifer Miller #262-677-1121 jennifer@helsanwi.com www.helsanwi.com