


**3010 RETAIL CENTER**  
**HEL SAN BUSINESS PARK**  
**RICHFIELD, WI**

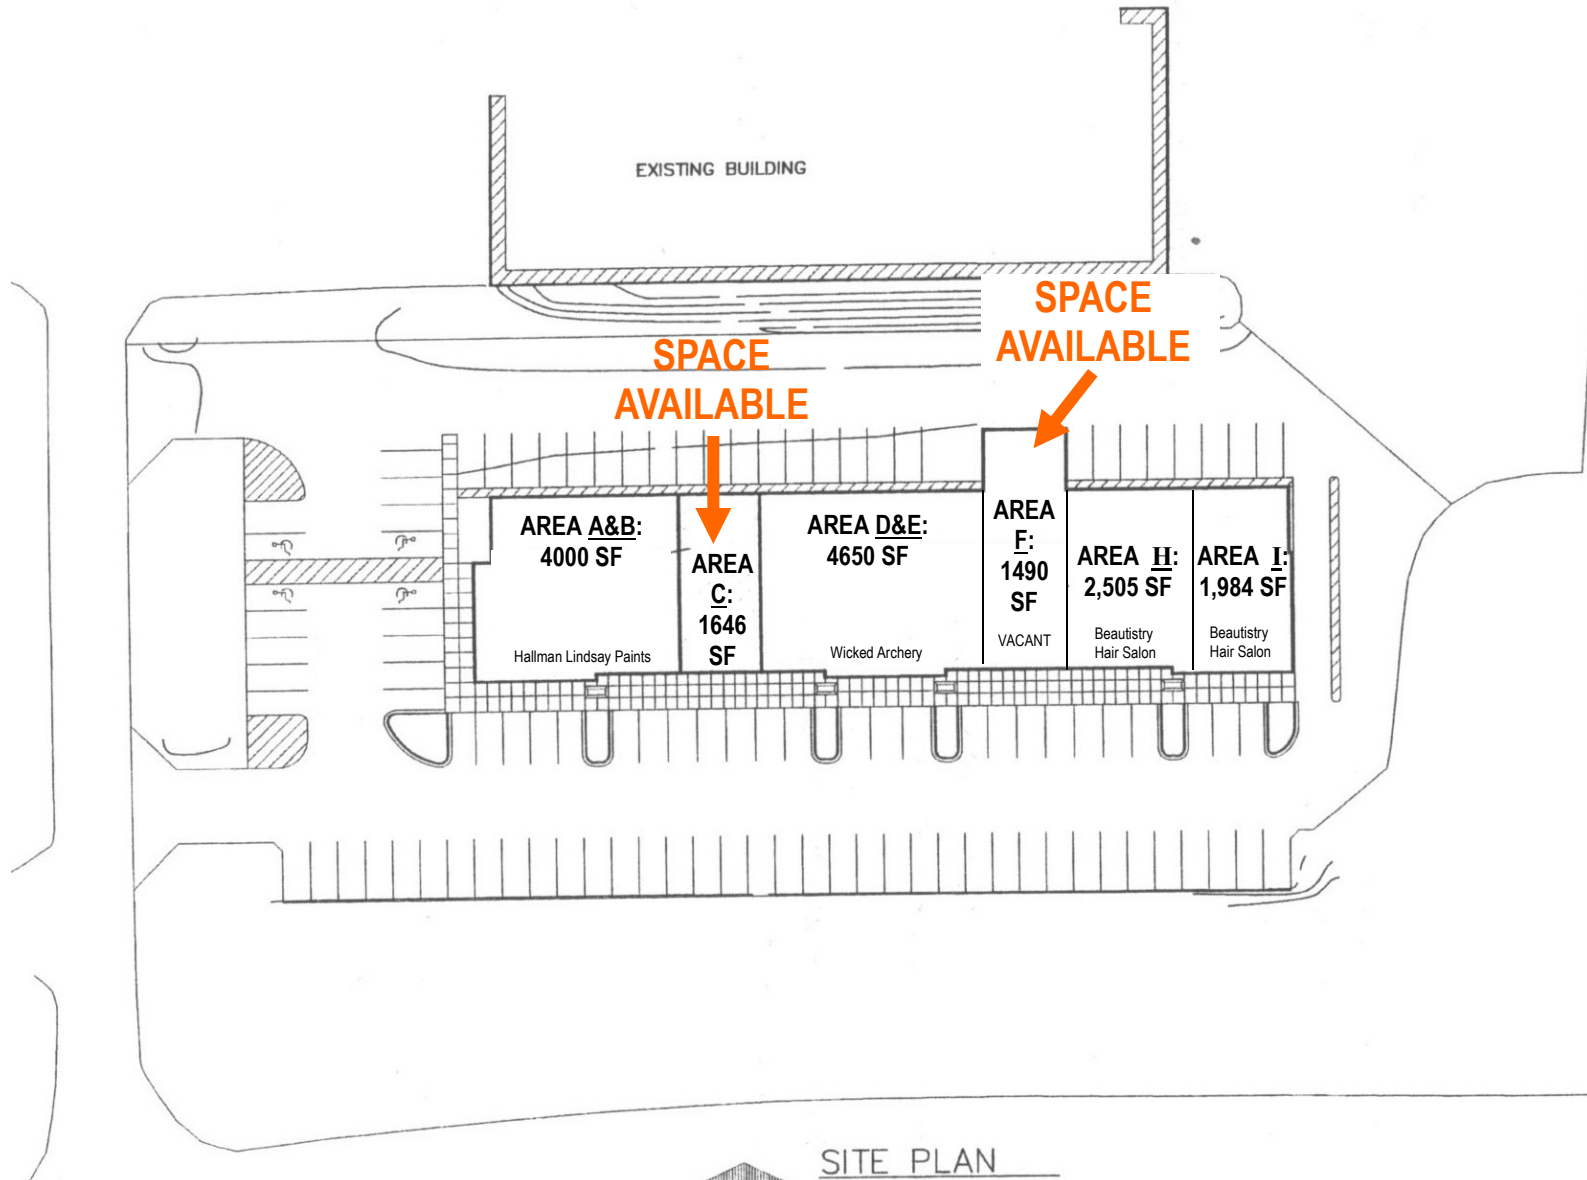

SITE PLAN  
SCALE: 1" = 30'-0"



For more information contact: Jennifer Miller #262-677-1121 [jennifer@helsanwi.com](mailto:jennifer@helsanwi.com) [www.helsanwi.com](http://www.helsanwi.com)